



DANIEL FORD KITCHEN CABINET (2D)

WALL A

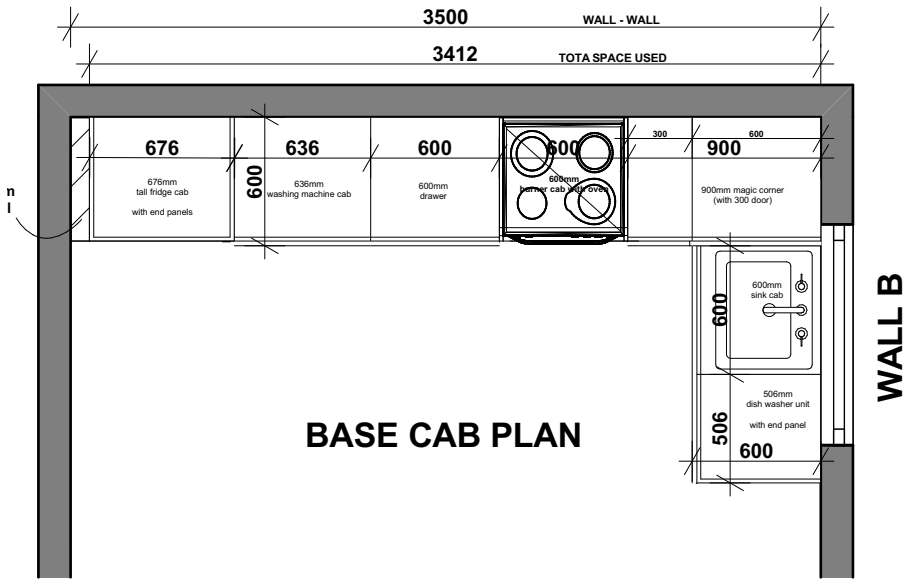

BASE CAB PLAN


WALL A

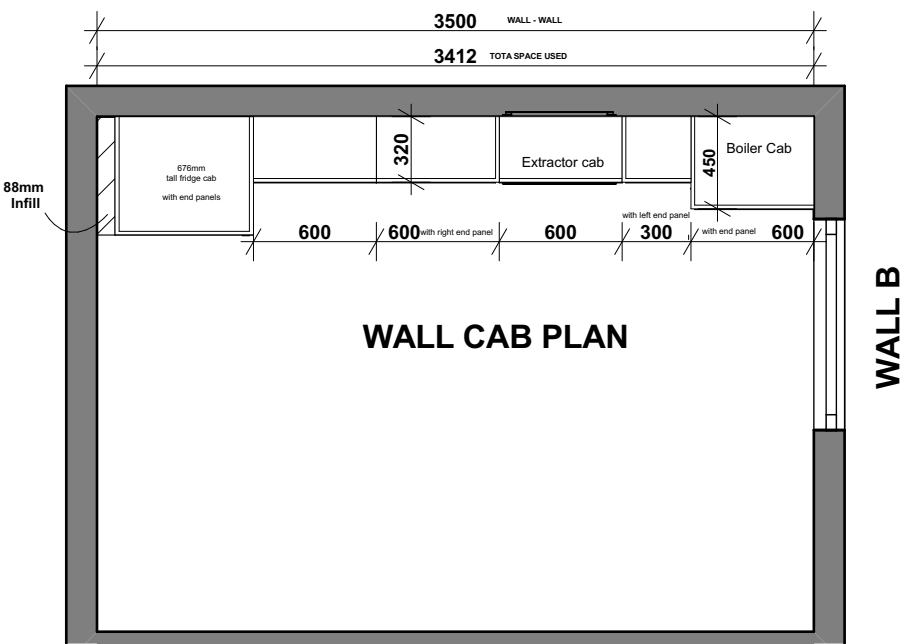

WALL CAB PLAN



ELEVATION A

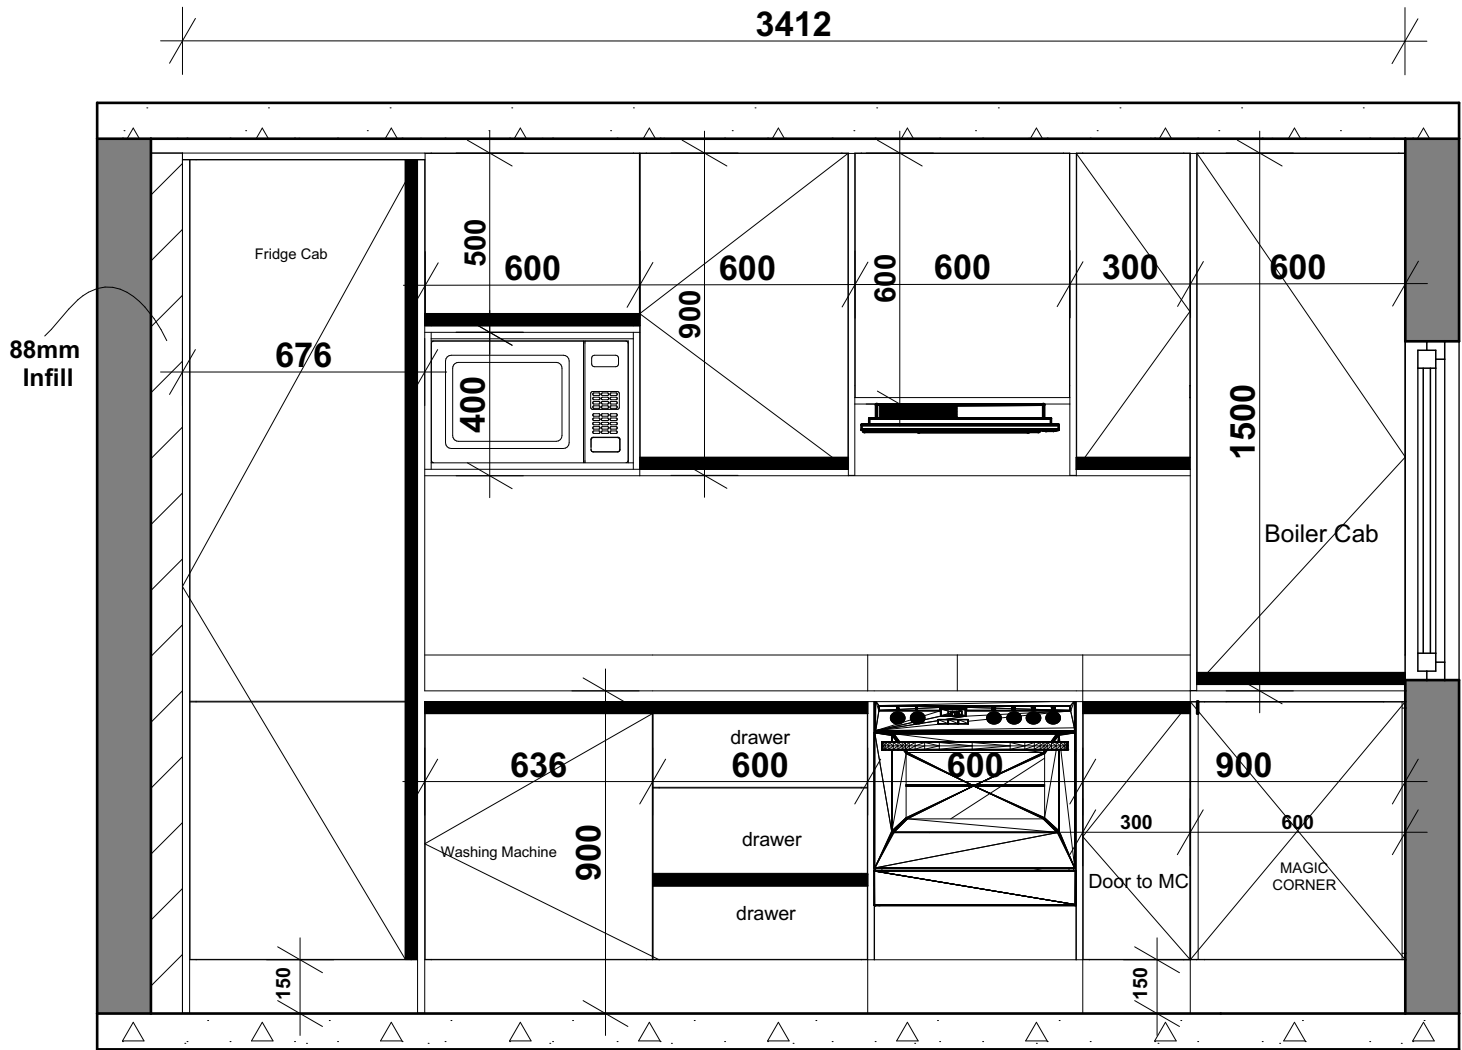

ELEVATION B

