

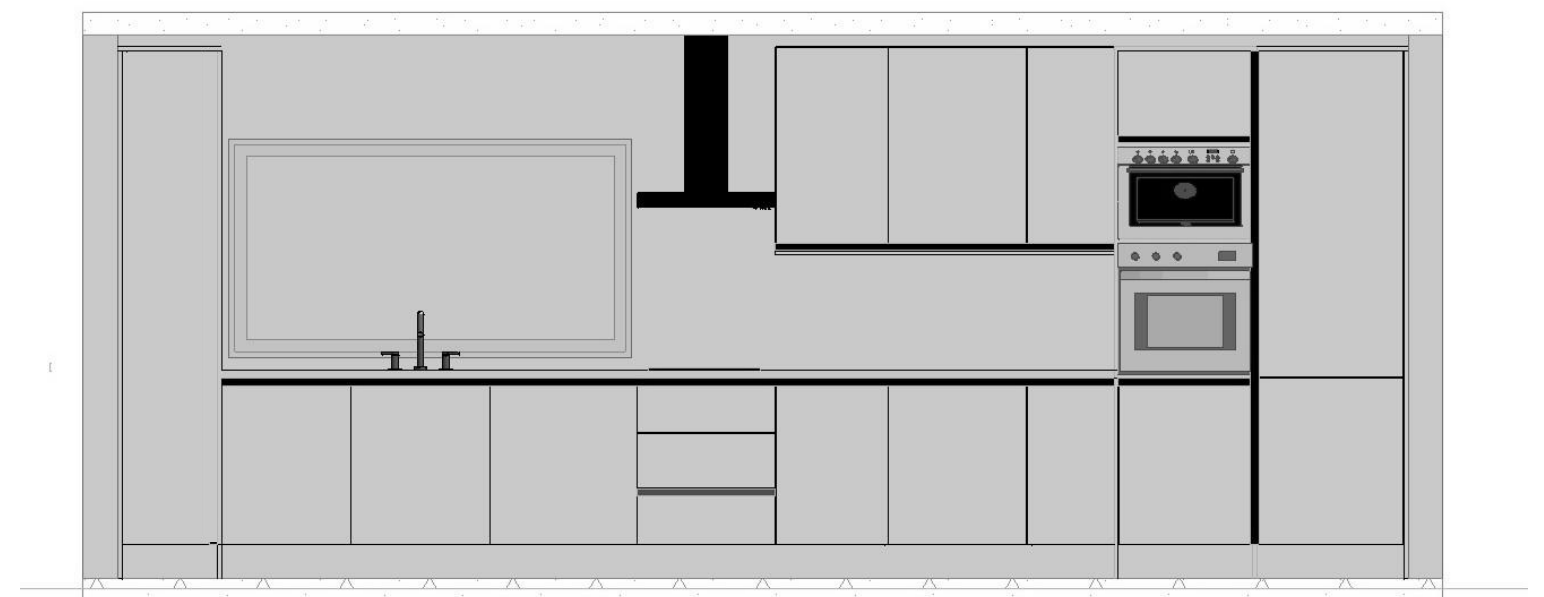
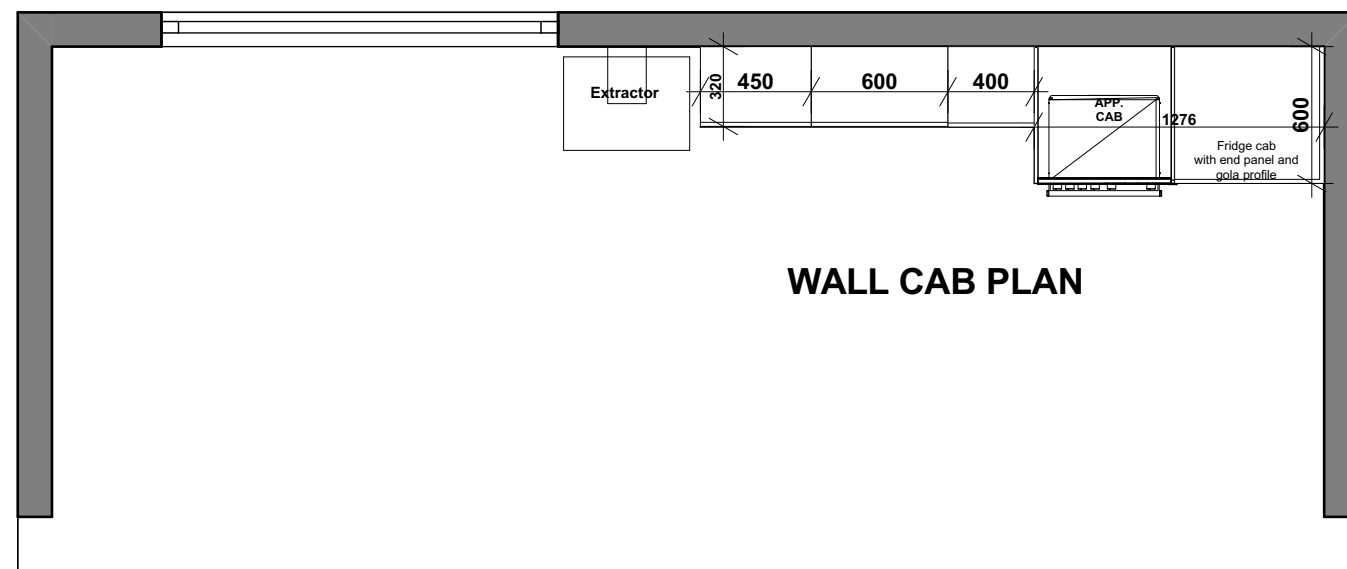
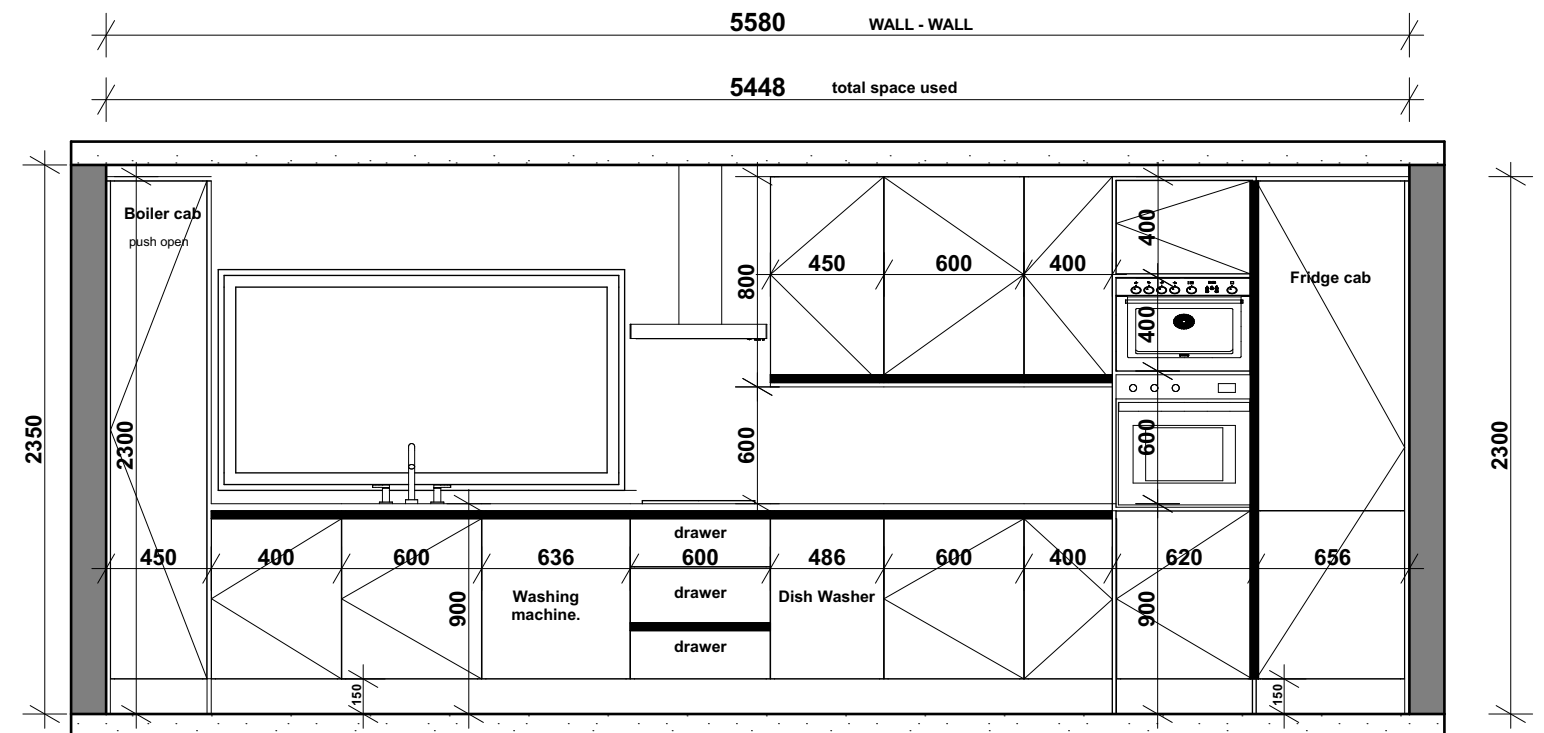
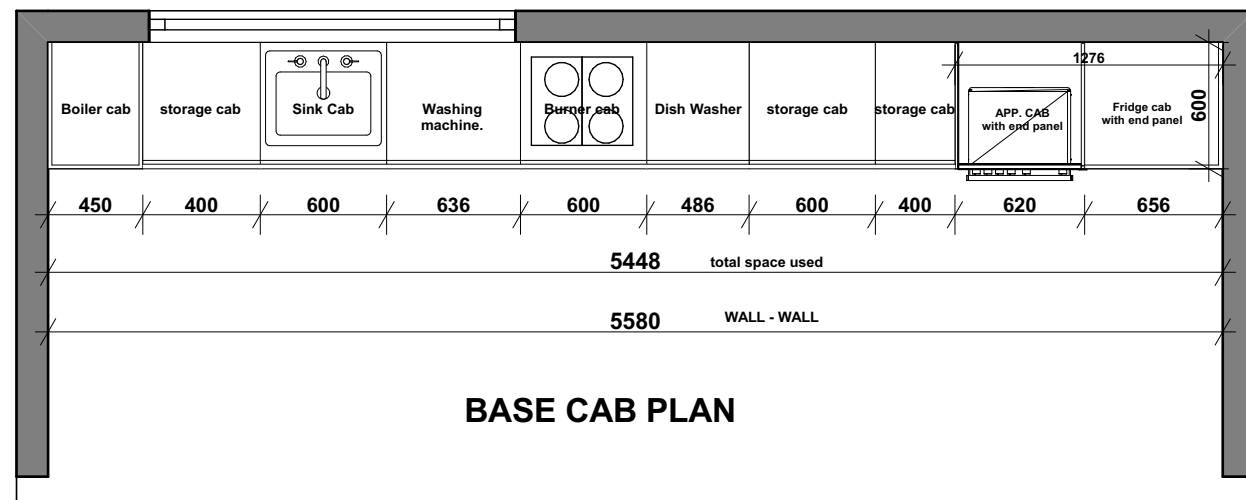


FLAT 1

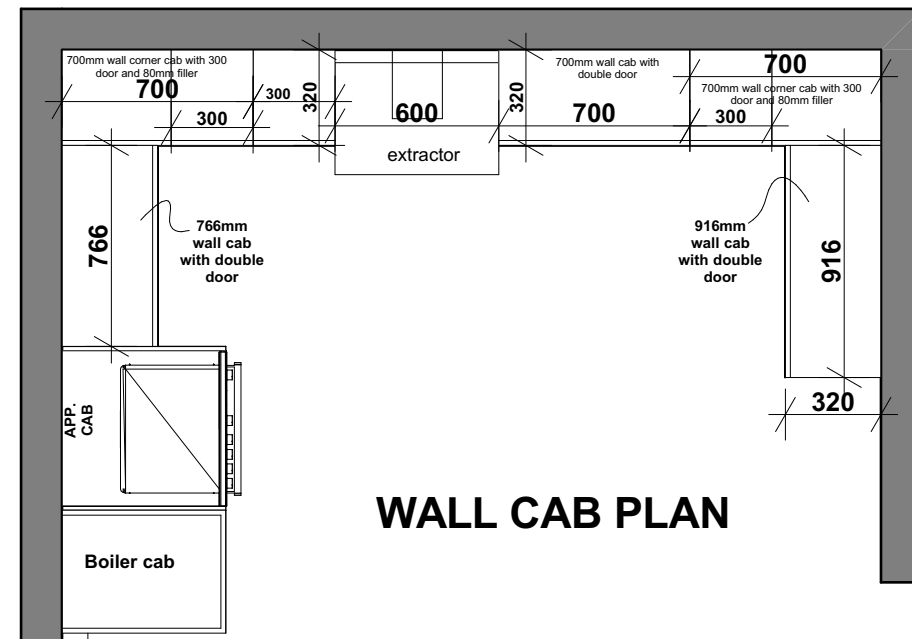


FLAT 2


WALL A

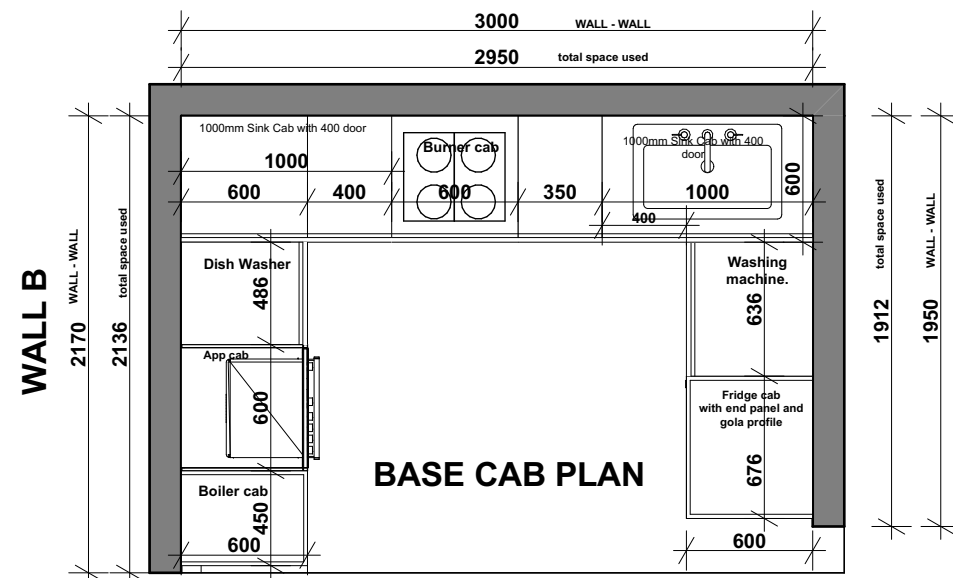


ELEVATION A

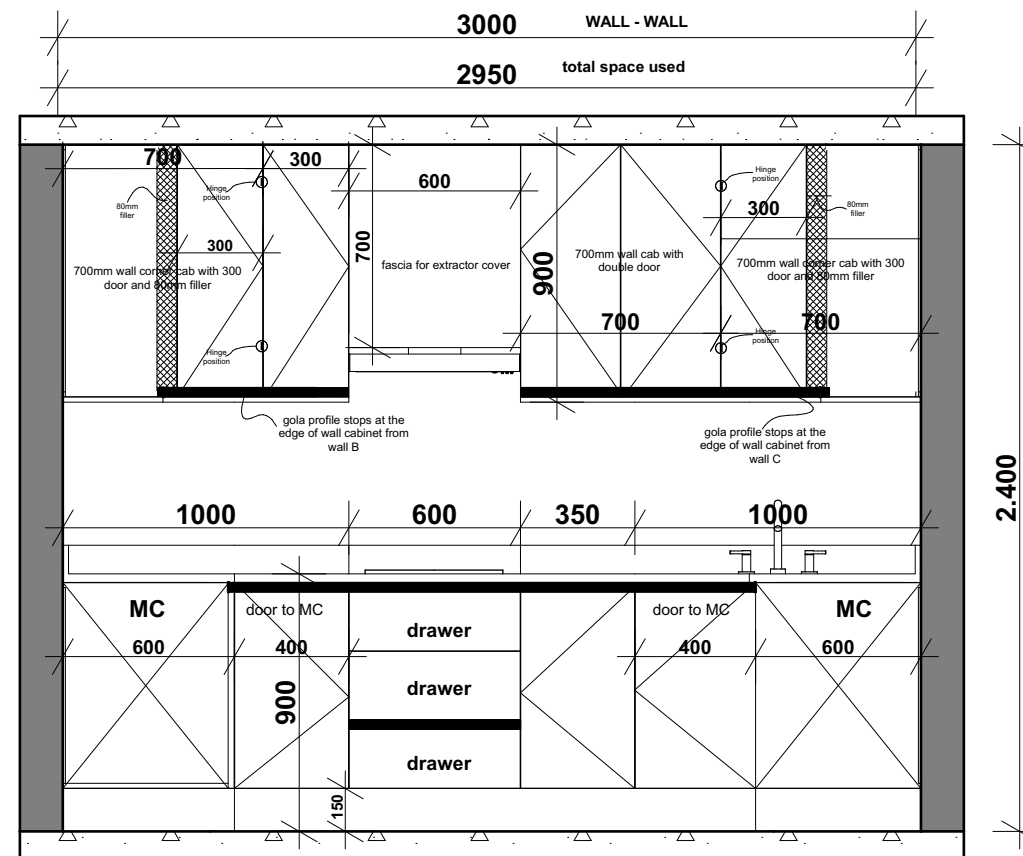

ELEVATION C


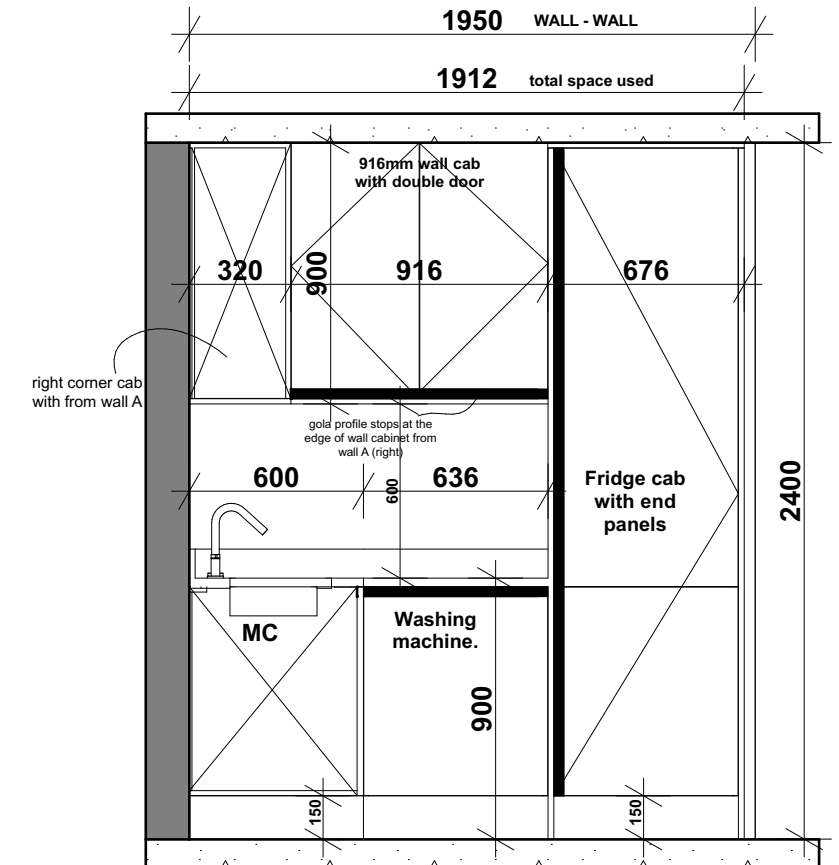


ELEVATION B


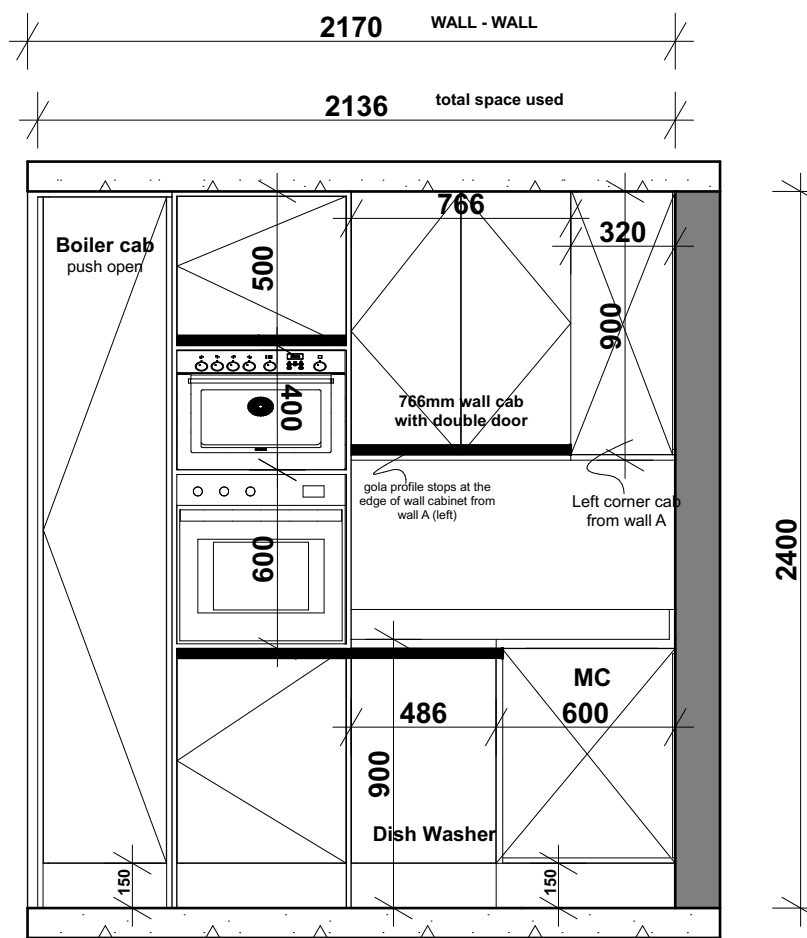


FLAT 3


WALL A

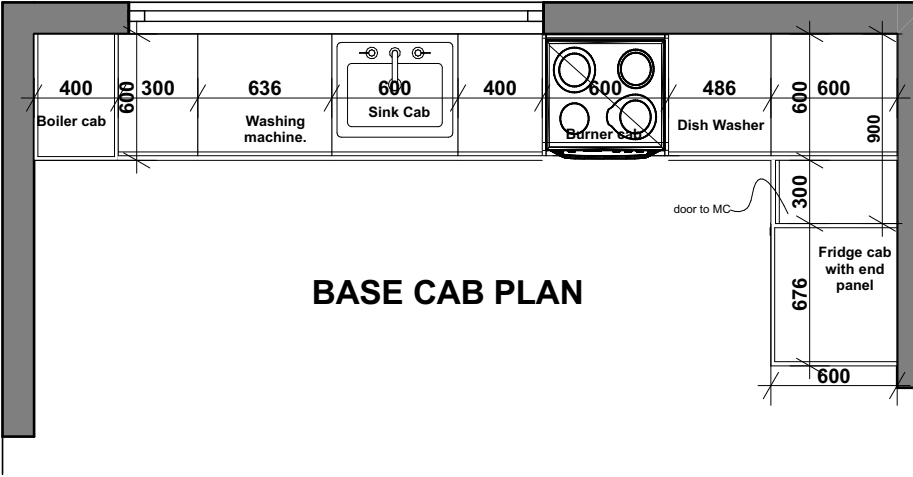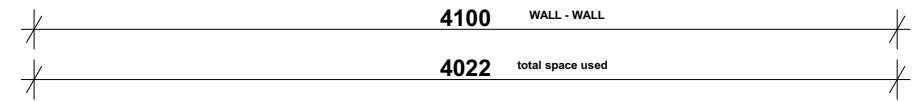

WALL B

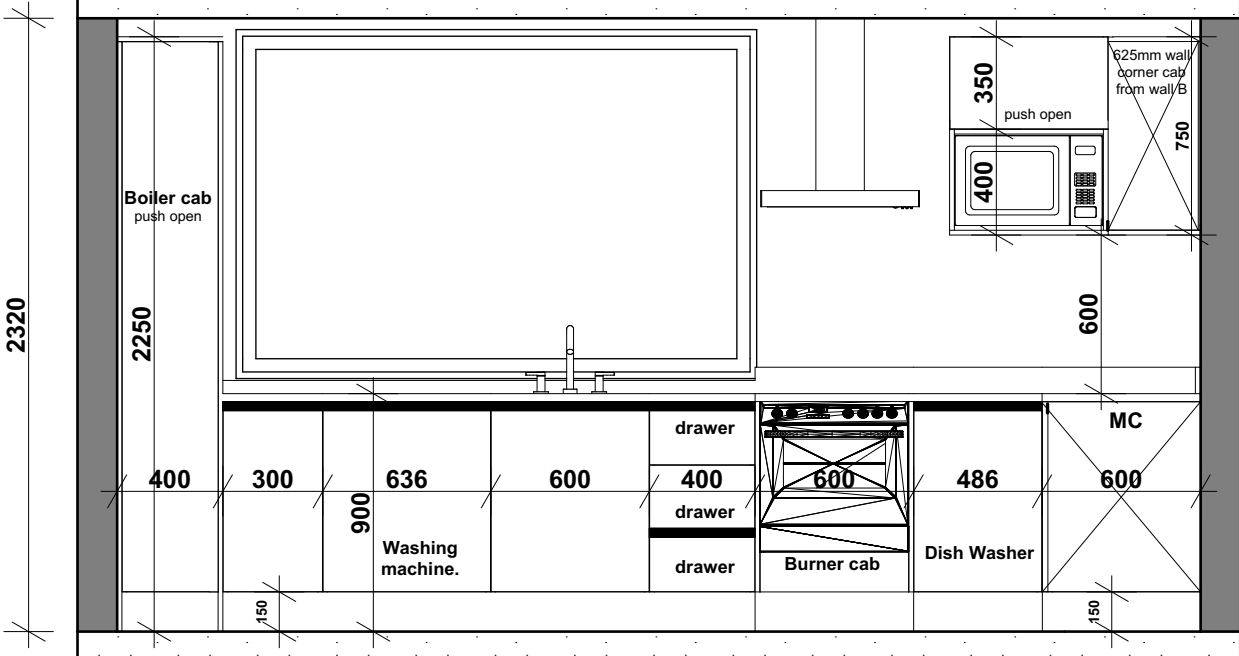
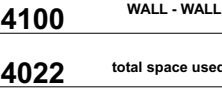


WALL A

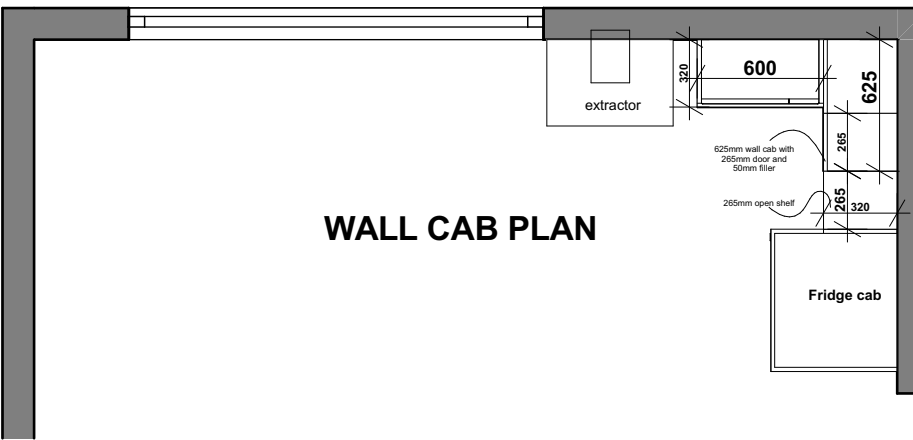


WALL B


ELEVATION B

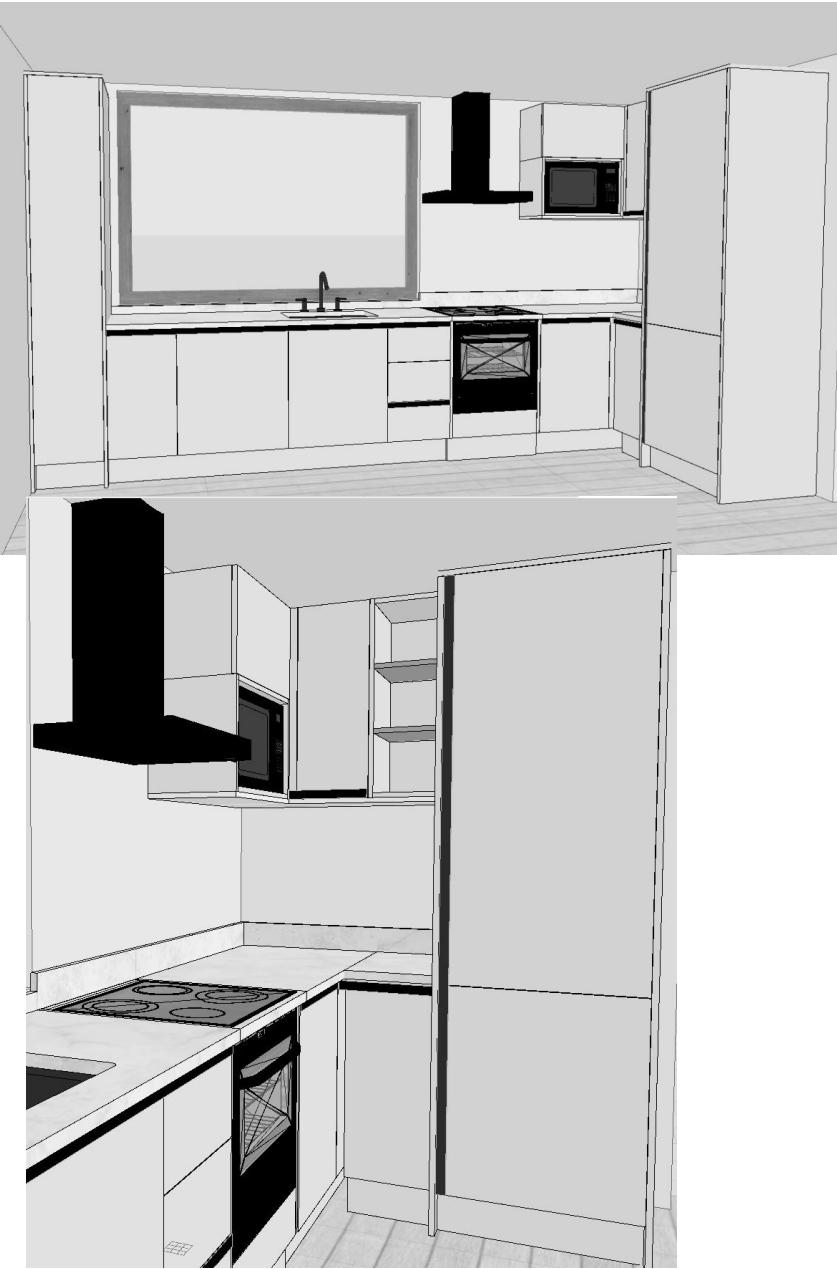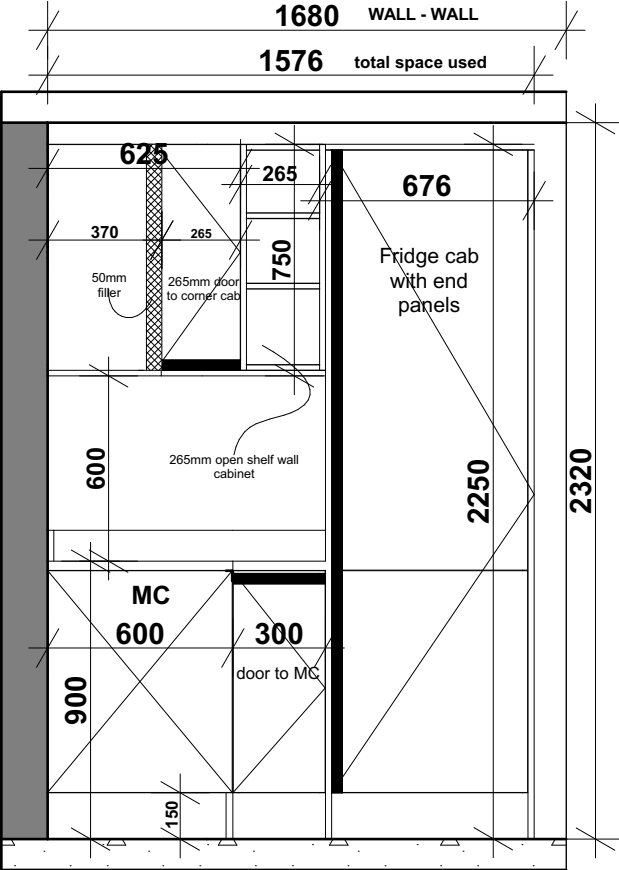


FLAT 4

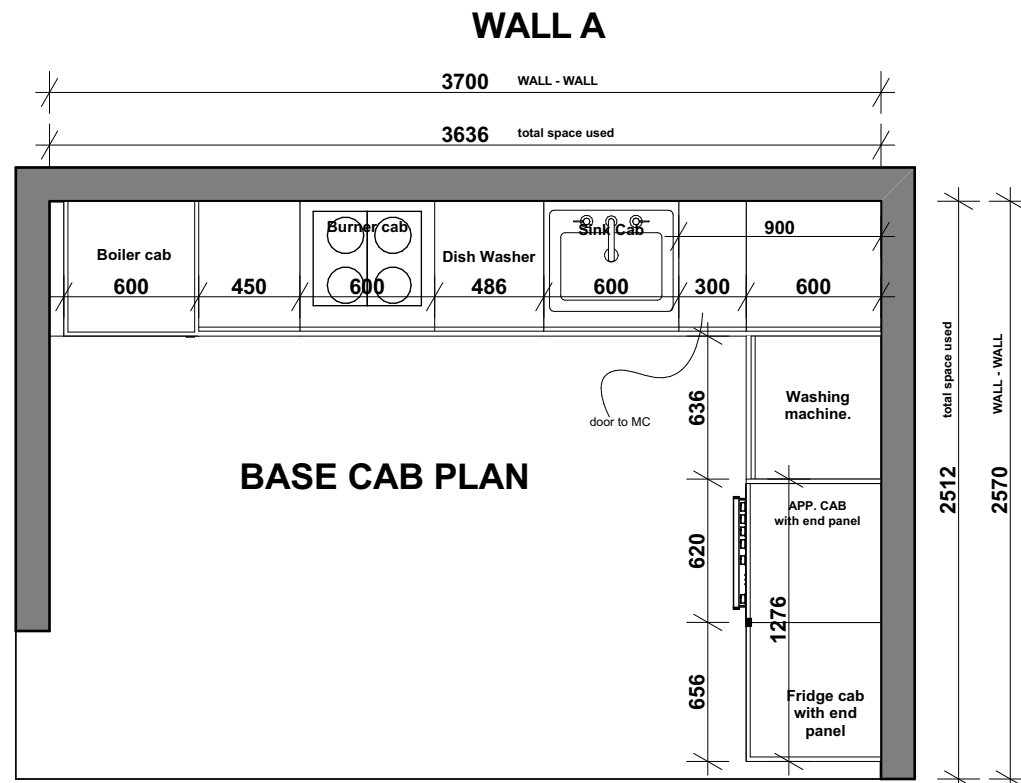


ELEVATION A

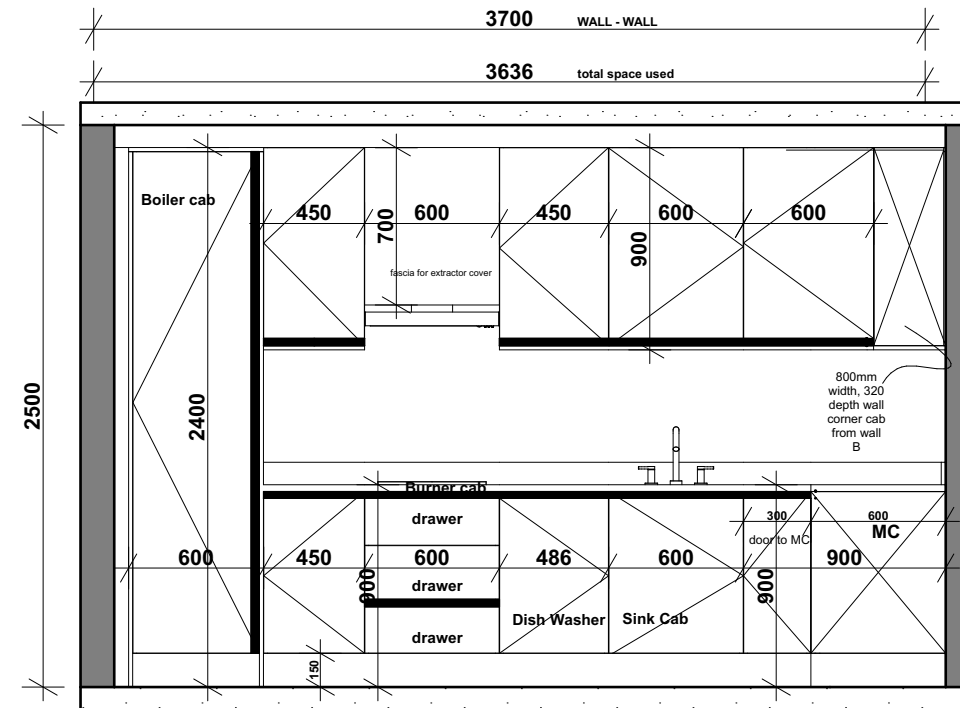

ELEVATION B

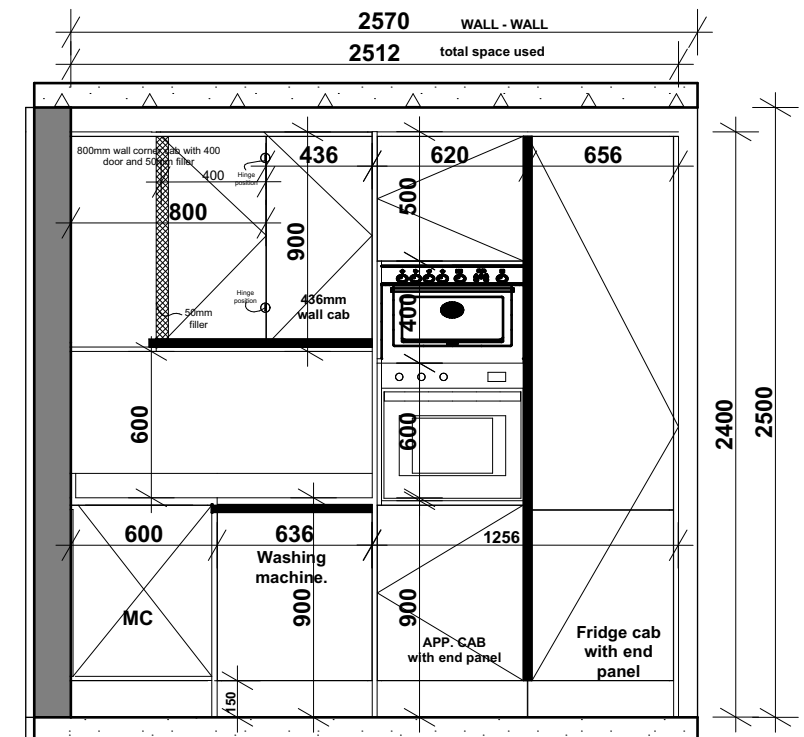

WALL A

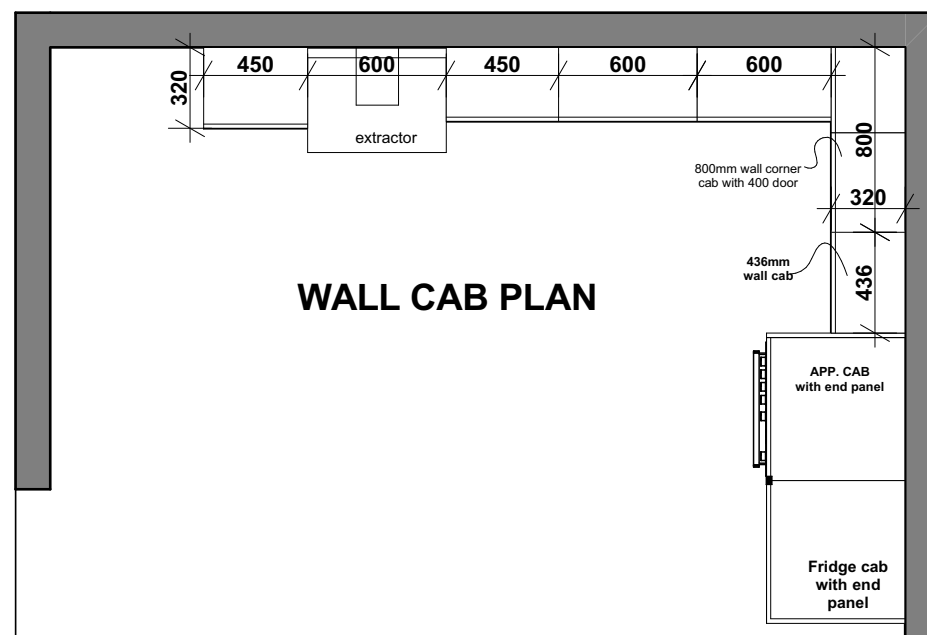

WALL B

